



SECTION F  
EV9

ELEVATOR NOS. 21 THRU 25  
SCALE: 1/4" = 1'-0"

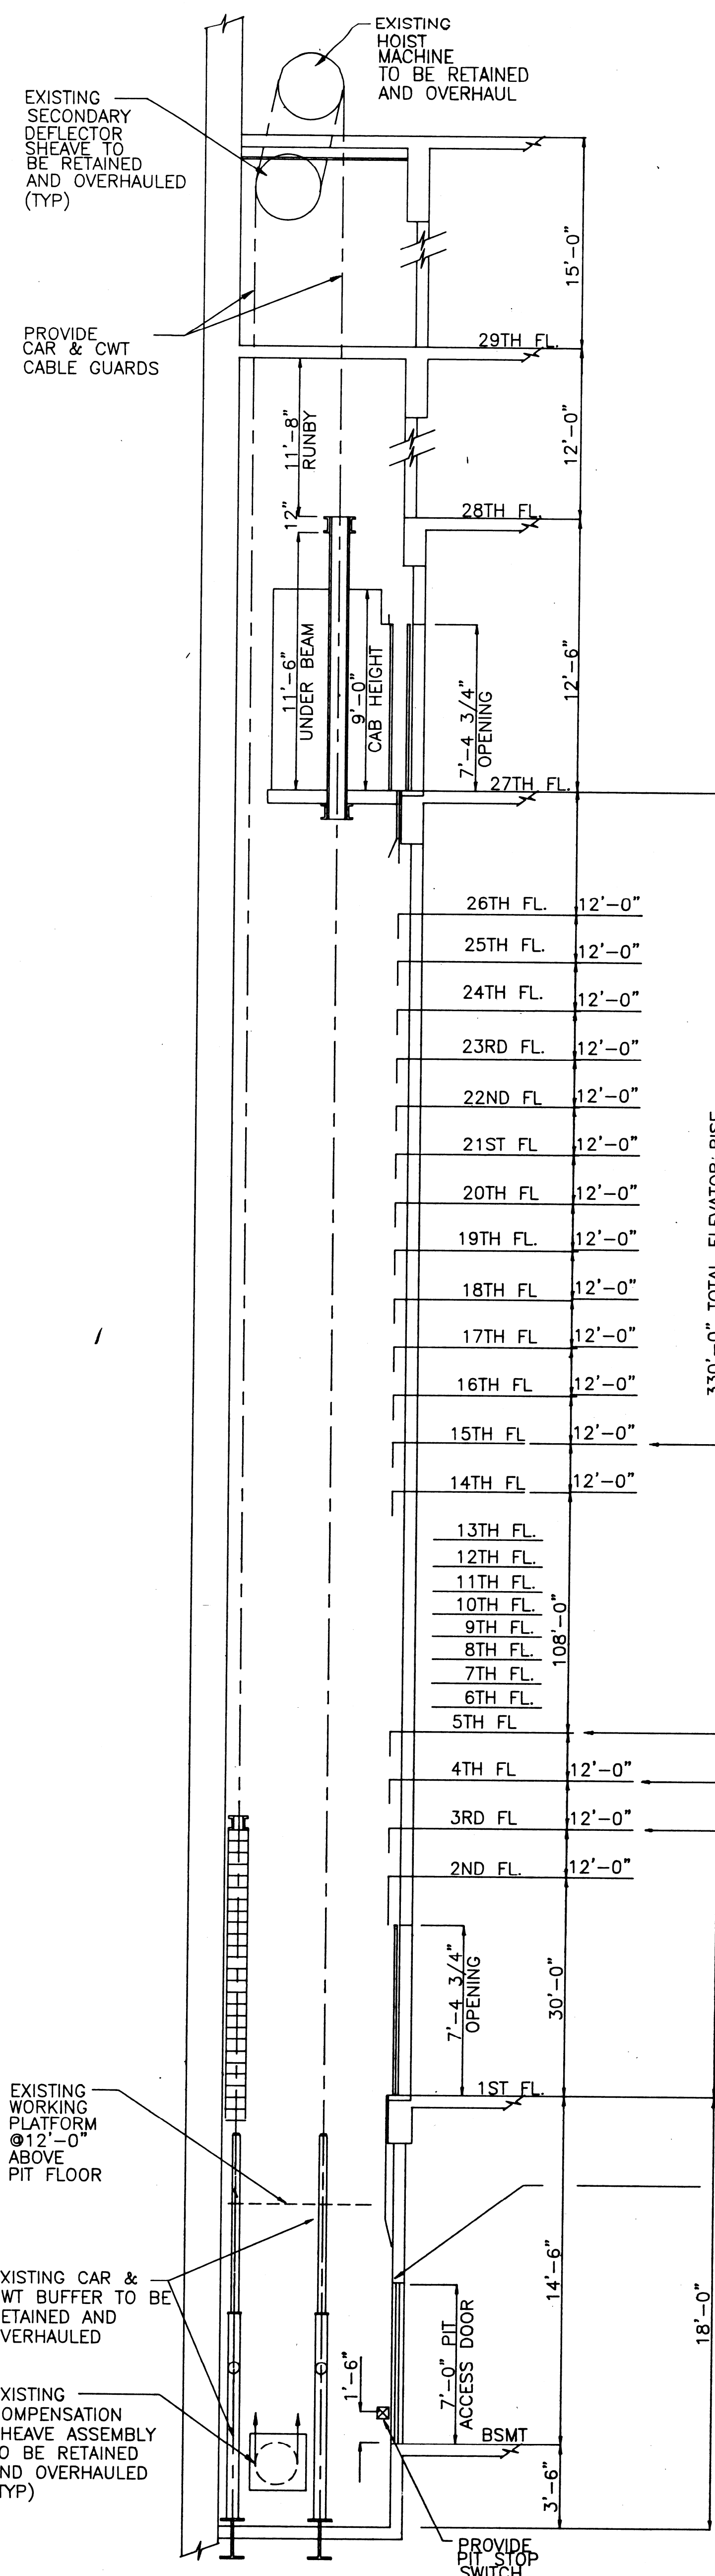

SECTION F  
EV8

ELEVATOR NOS. 20 AND 26 (U.S. ATTORNEYS)  
SCALE: 1/4" = 1'-0"

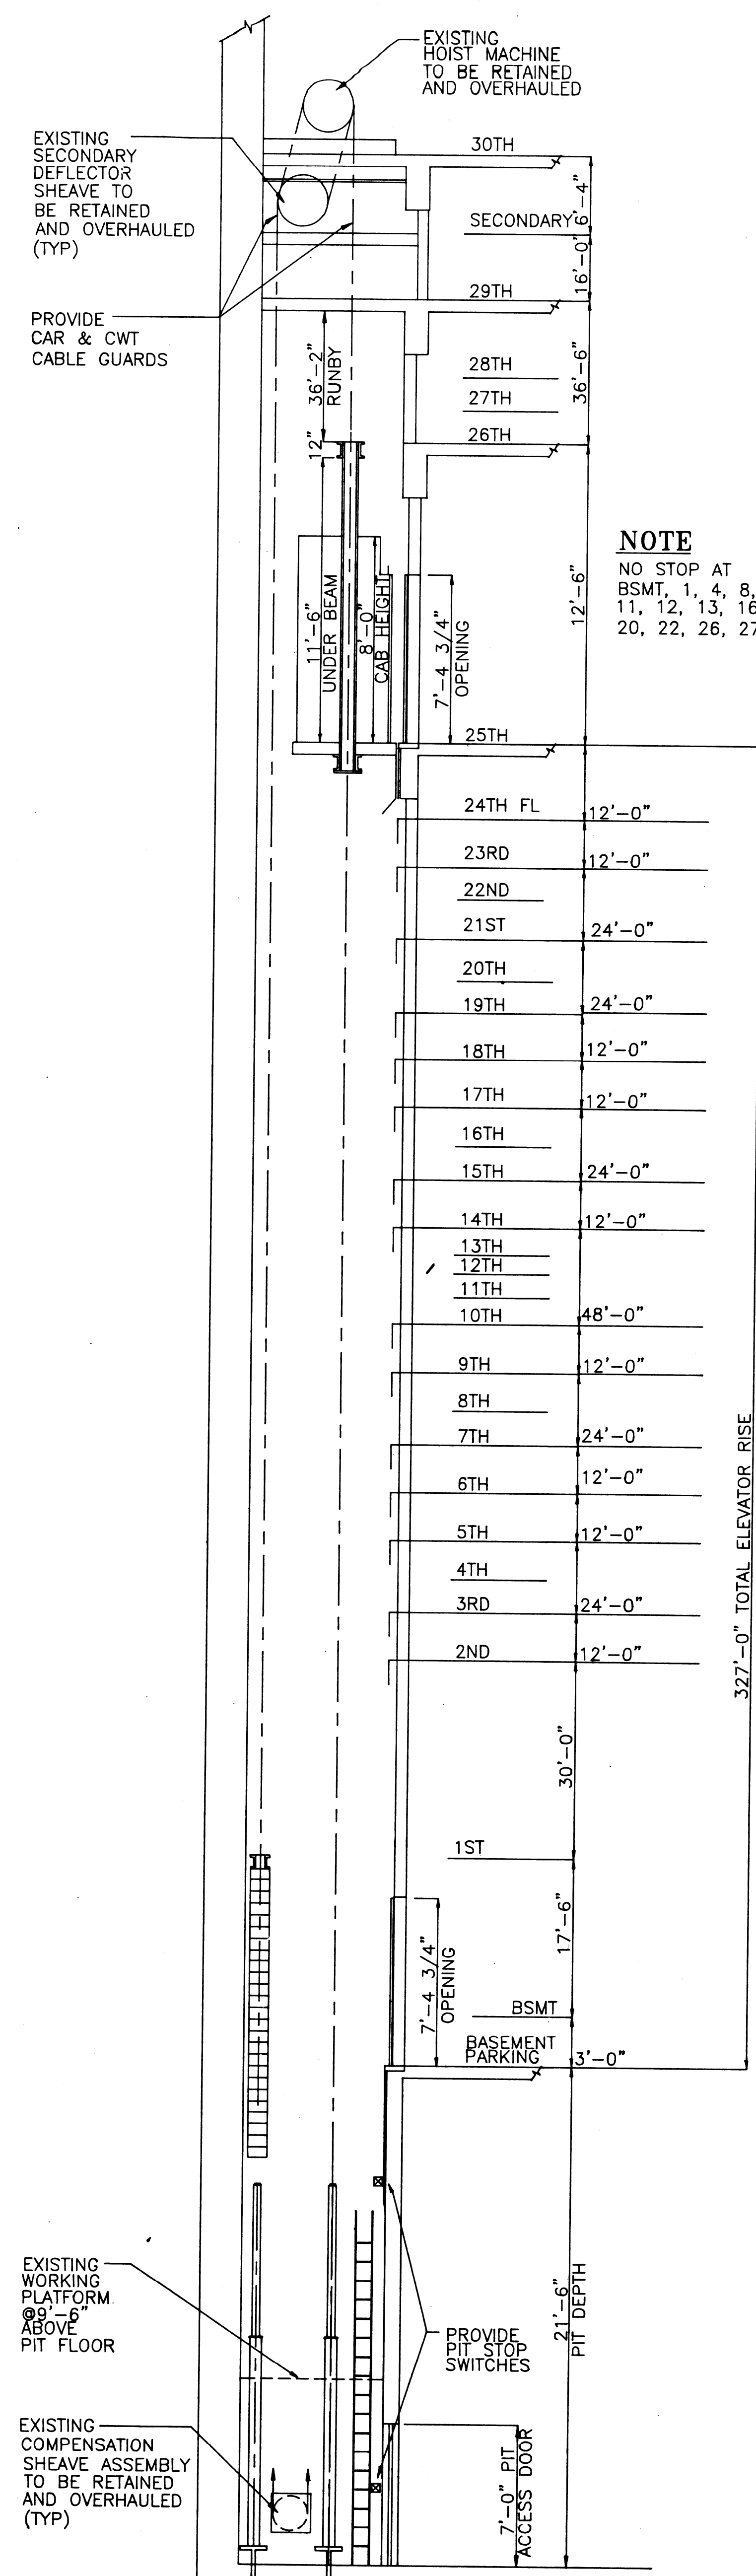

SECTION F  
EV9

ELEVATOR NO. 33-PRISONERS MAIN ENTRY  
SCALE: 1/4" = 1'-0"

NOTE  
NO STOP AT  
BSMT, 1, 4, 8,  
11, 12, 13, 16,  
20, 22, 26, 27 & 28

FLOORS 3, 4, 5 & 15  
ACCESSIBLE TO U. S.  
ATTORNEYS ONLY BY  
CARD READER SYSTEM  
ALL OTHER FLOORS  
ACCESSIBLE ONLY ON  
INDEPENDENT AND  
FIREFIGHTERS SERVICE

NO.		
FINAL		
2/23/96		
REVISION		
DATE		
ENVIRONMENTAL SYSTEMS DESIGN		
CONSULTING ENGINEERS		
MECHANICAL - ELECTRICAL		
55 EAST MONROE ST. - SUITE 1660		
CHICAGO, ILLINOIS 60603		
(312) 372-1200		
J. MARTIN ASSOCIATES		
Elevator Consultants		
Williamsburg Commons		
4 Auer Court		
East Brunswick, N.J. 08816-5828		
908-613-9600 FAX 908-613-9698		
GENERAL SERVICES ADMINISTRATION		
PUBLIC BUILDING SERVICE		
CHICAGO, ILLINOIS		
NAME	E. M. DIRKSEN BUILDING	
	219 S. DEARBORN ST.	
ADDRESS	CHICAGO	
	IL	
NUMBER	ELEVATOR IMPROVEMENT FOR EMD BLDG	
	IIL94004	
DESCRIPTION	DRAWN BY KP   CKD BY LP   DATE 2/23/96	
	TITLE SECTIONS: ELEV. 20 - 26 & 33	
TYPE	3	
	EV	
NUMBER	10	
	TYPE SERIES REQUIRE	